



DETALLE DE ACOMETIDA SANITARIA

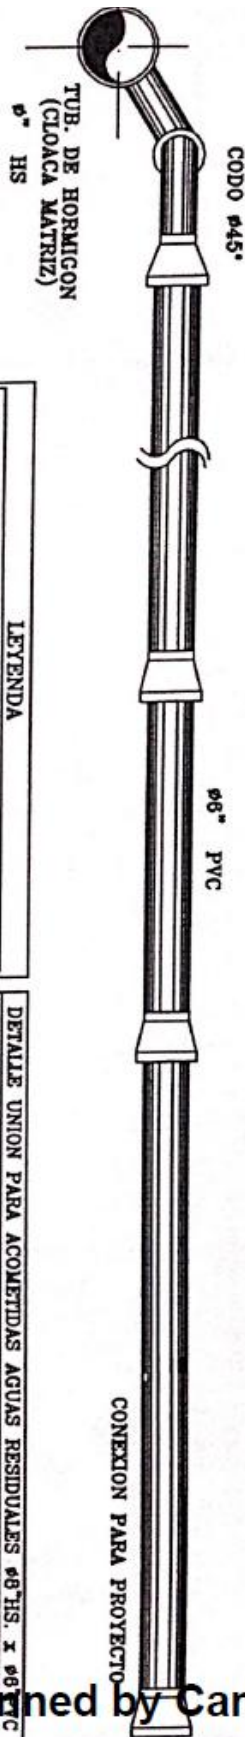

LEYENDA

—	88°	H.S. EXISTENTE
- - -	88°	PVC (SDR-32.50) A COLOCAR

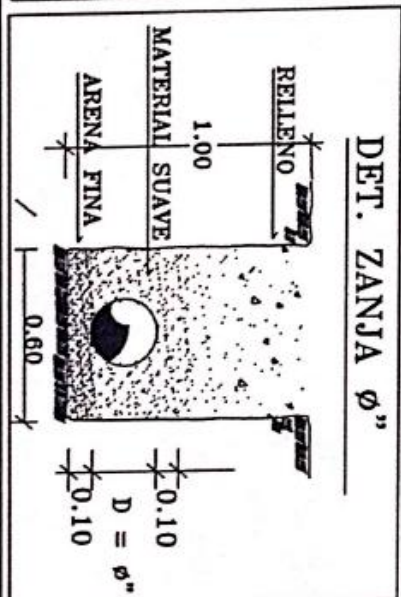

REPONER:

Asfalto:	0.00	ML.
Acera:	0.00	ML.
Conten:	1.00	Unid.

DETALLE UNION PARA ACOMETIDAS AGUAS RESIDUALES 88°HS. x 88°HS.

